


DRAWN BY:
J J GRIGG
DATE:
1/23/01
REV DATE:
2/3/04
SCALE:
NTS

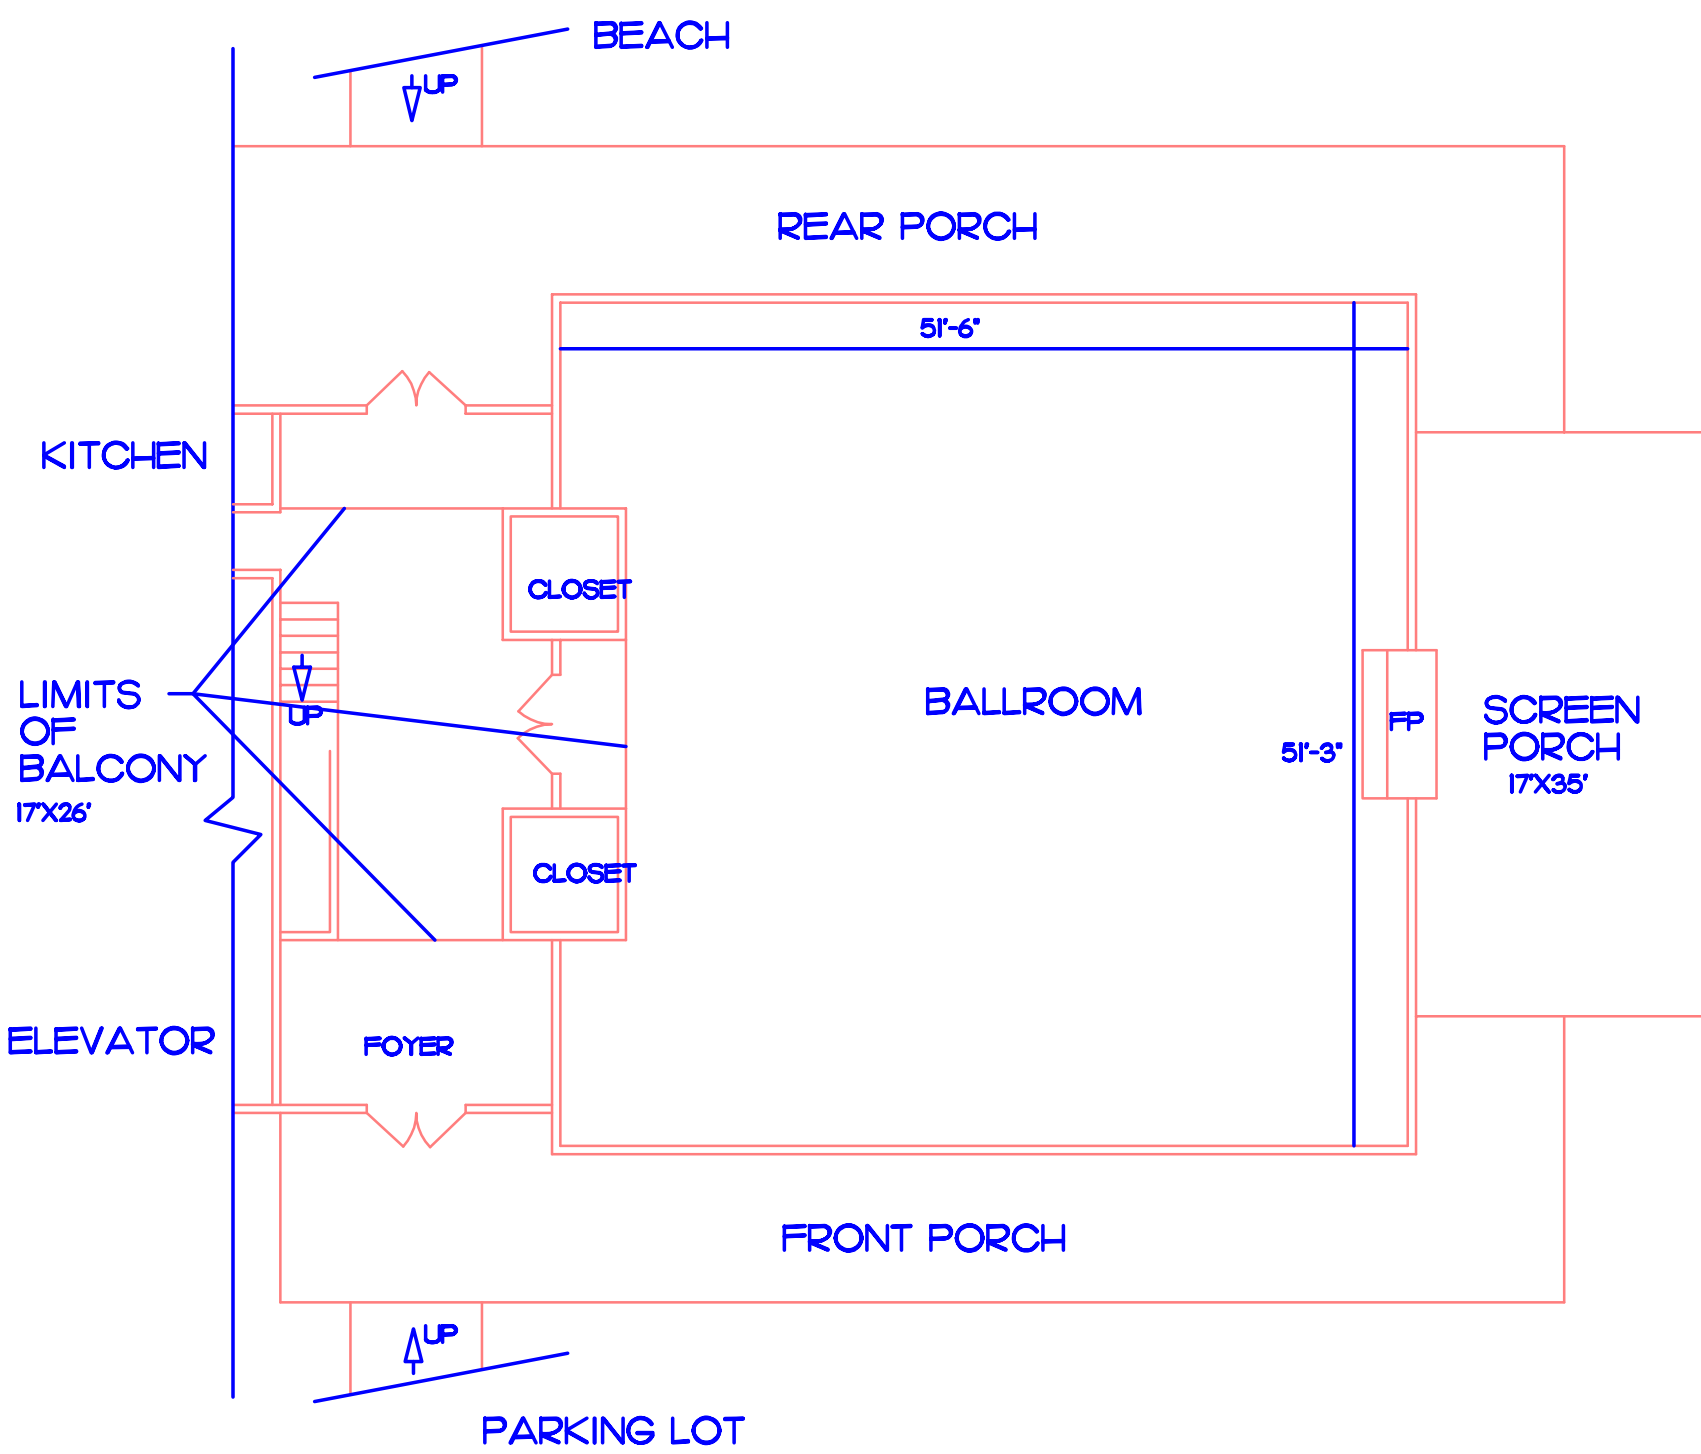

BEACH HOUSE
FLOOR PLAN

THE CITADEL
PHYSICAL PLANT