


FIRST FLOOR PLAN

- 502, 504, 506,
- 508, 510 WILSON
- 503, 505, 507,
- 509, 511 WILSON

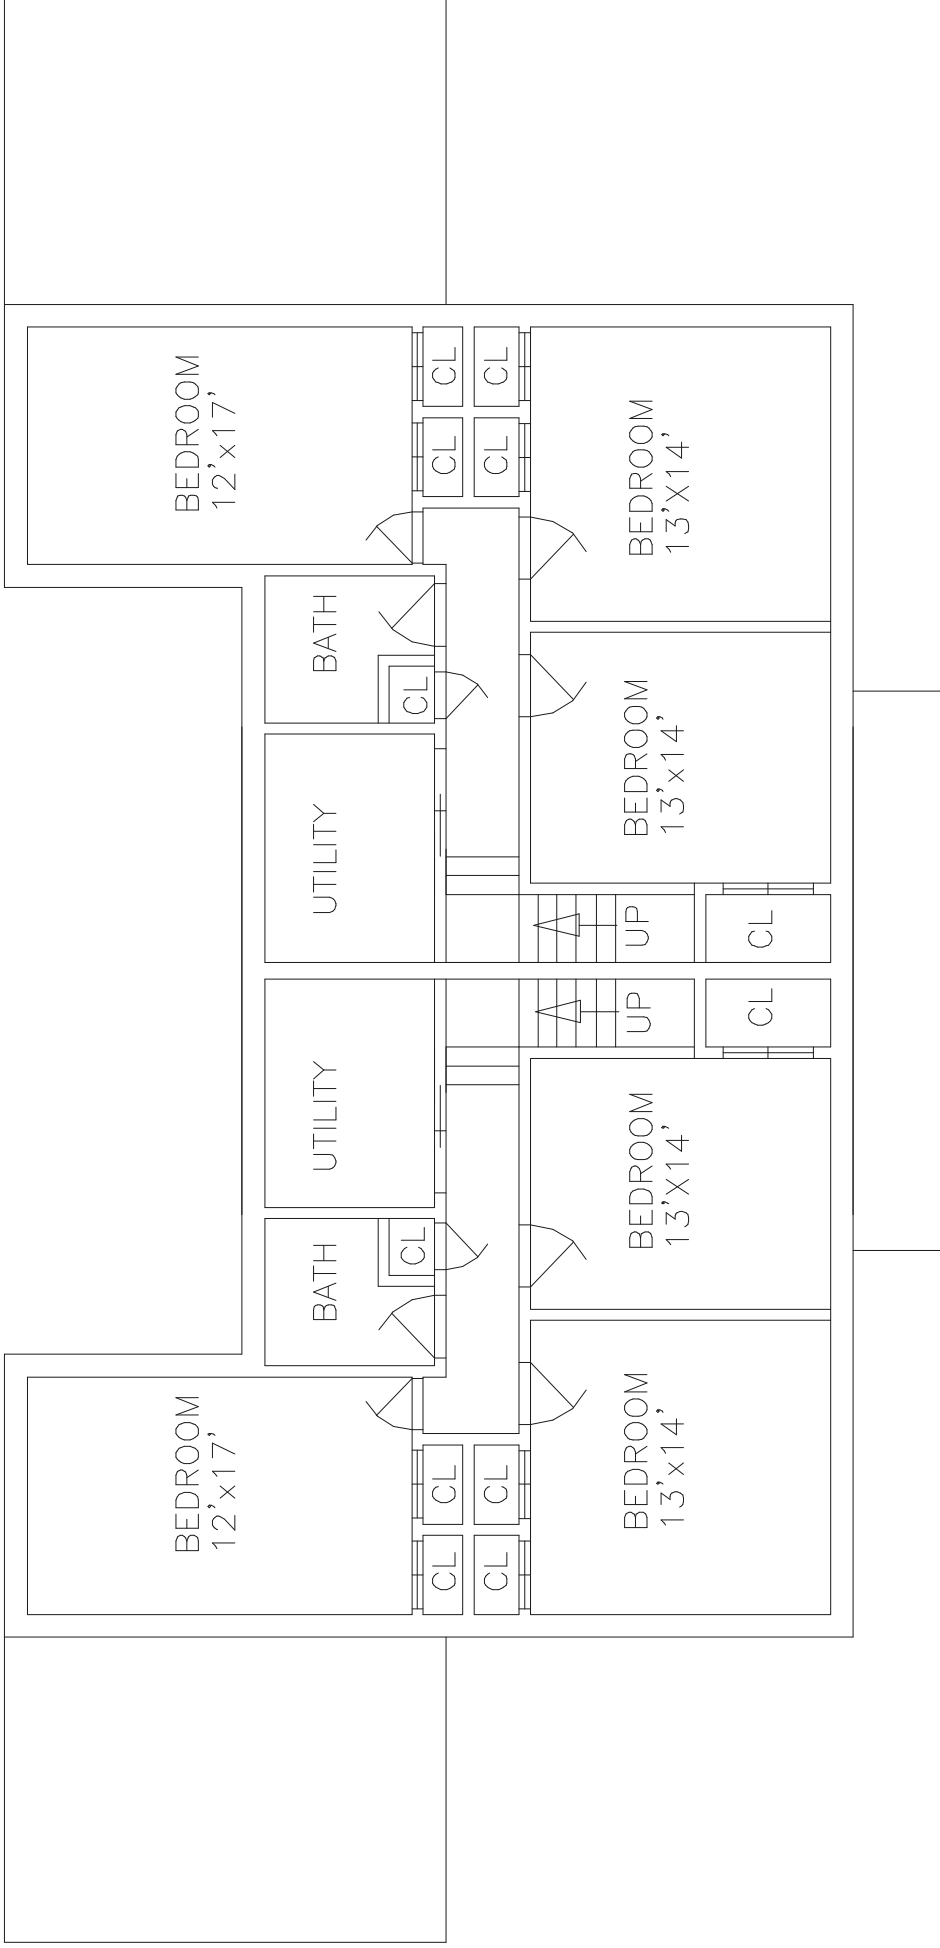

SECOND FLOOR PLAN

502, 504, 506,
 508, 510 WILSON
 503, 505, 507,
 509, 511 WILSON